




Terrace I

Ground Floor
Three Bedroom, Two Bath,
Garden Condo

Air Conditioned 1,364 sq. ft.
Lanai 122 sq. ft.
Total 1,486 sq. ft.
Plus Carport


Building Layout

Shown here is unit #104.
Unit #101 is reverse image.

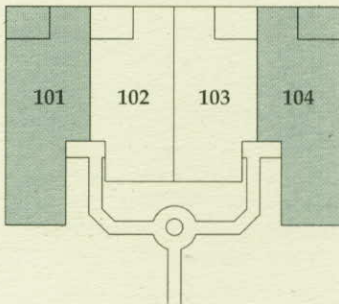

This floor plan is also available
on the second floor.

Scale
1" = 9'

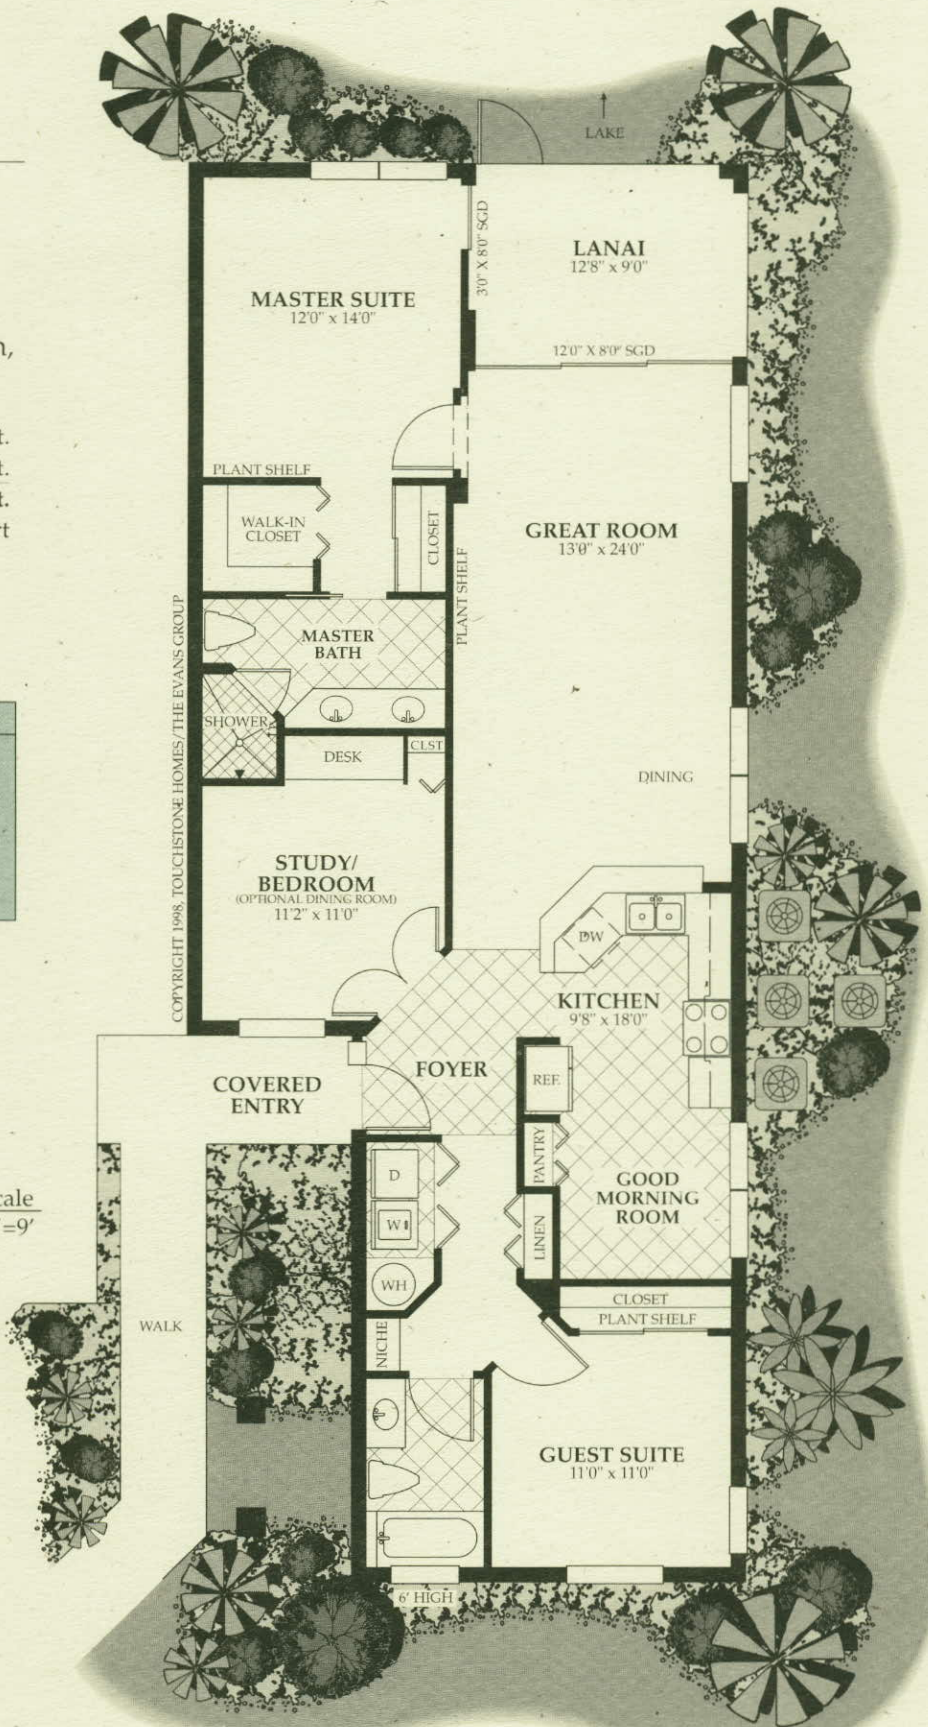

COPYRIGHT 1998, TOUCHSTONE HOMES/THE EVANS GROUP